
FOOTSCRAY WHARF & PROMENADE FOOTSCRAY

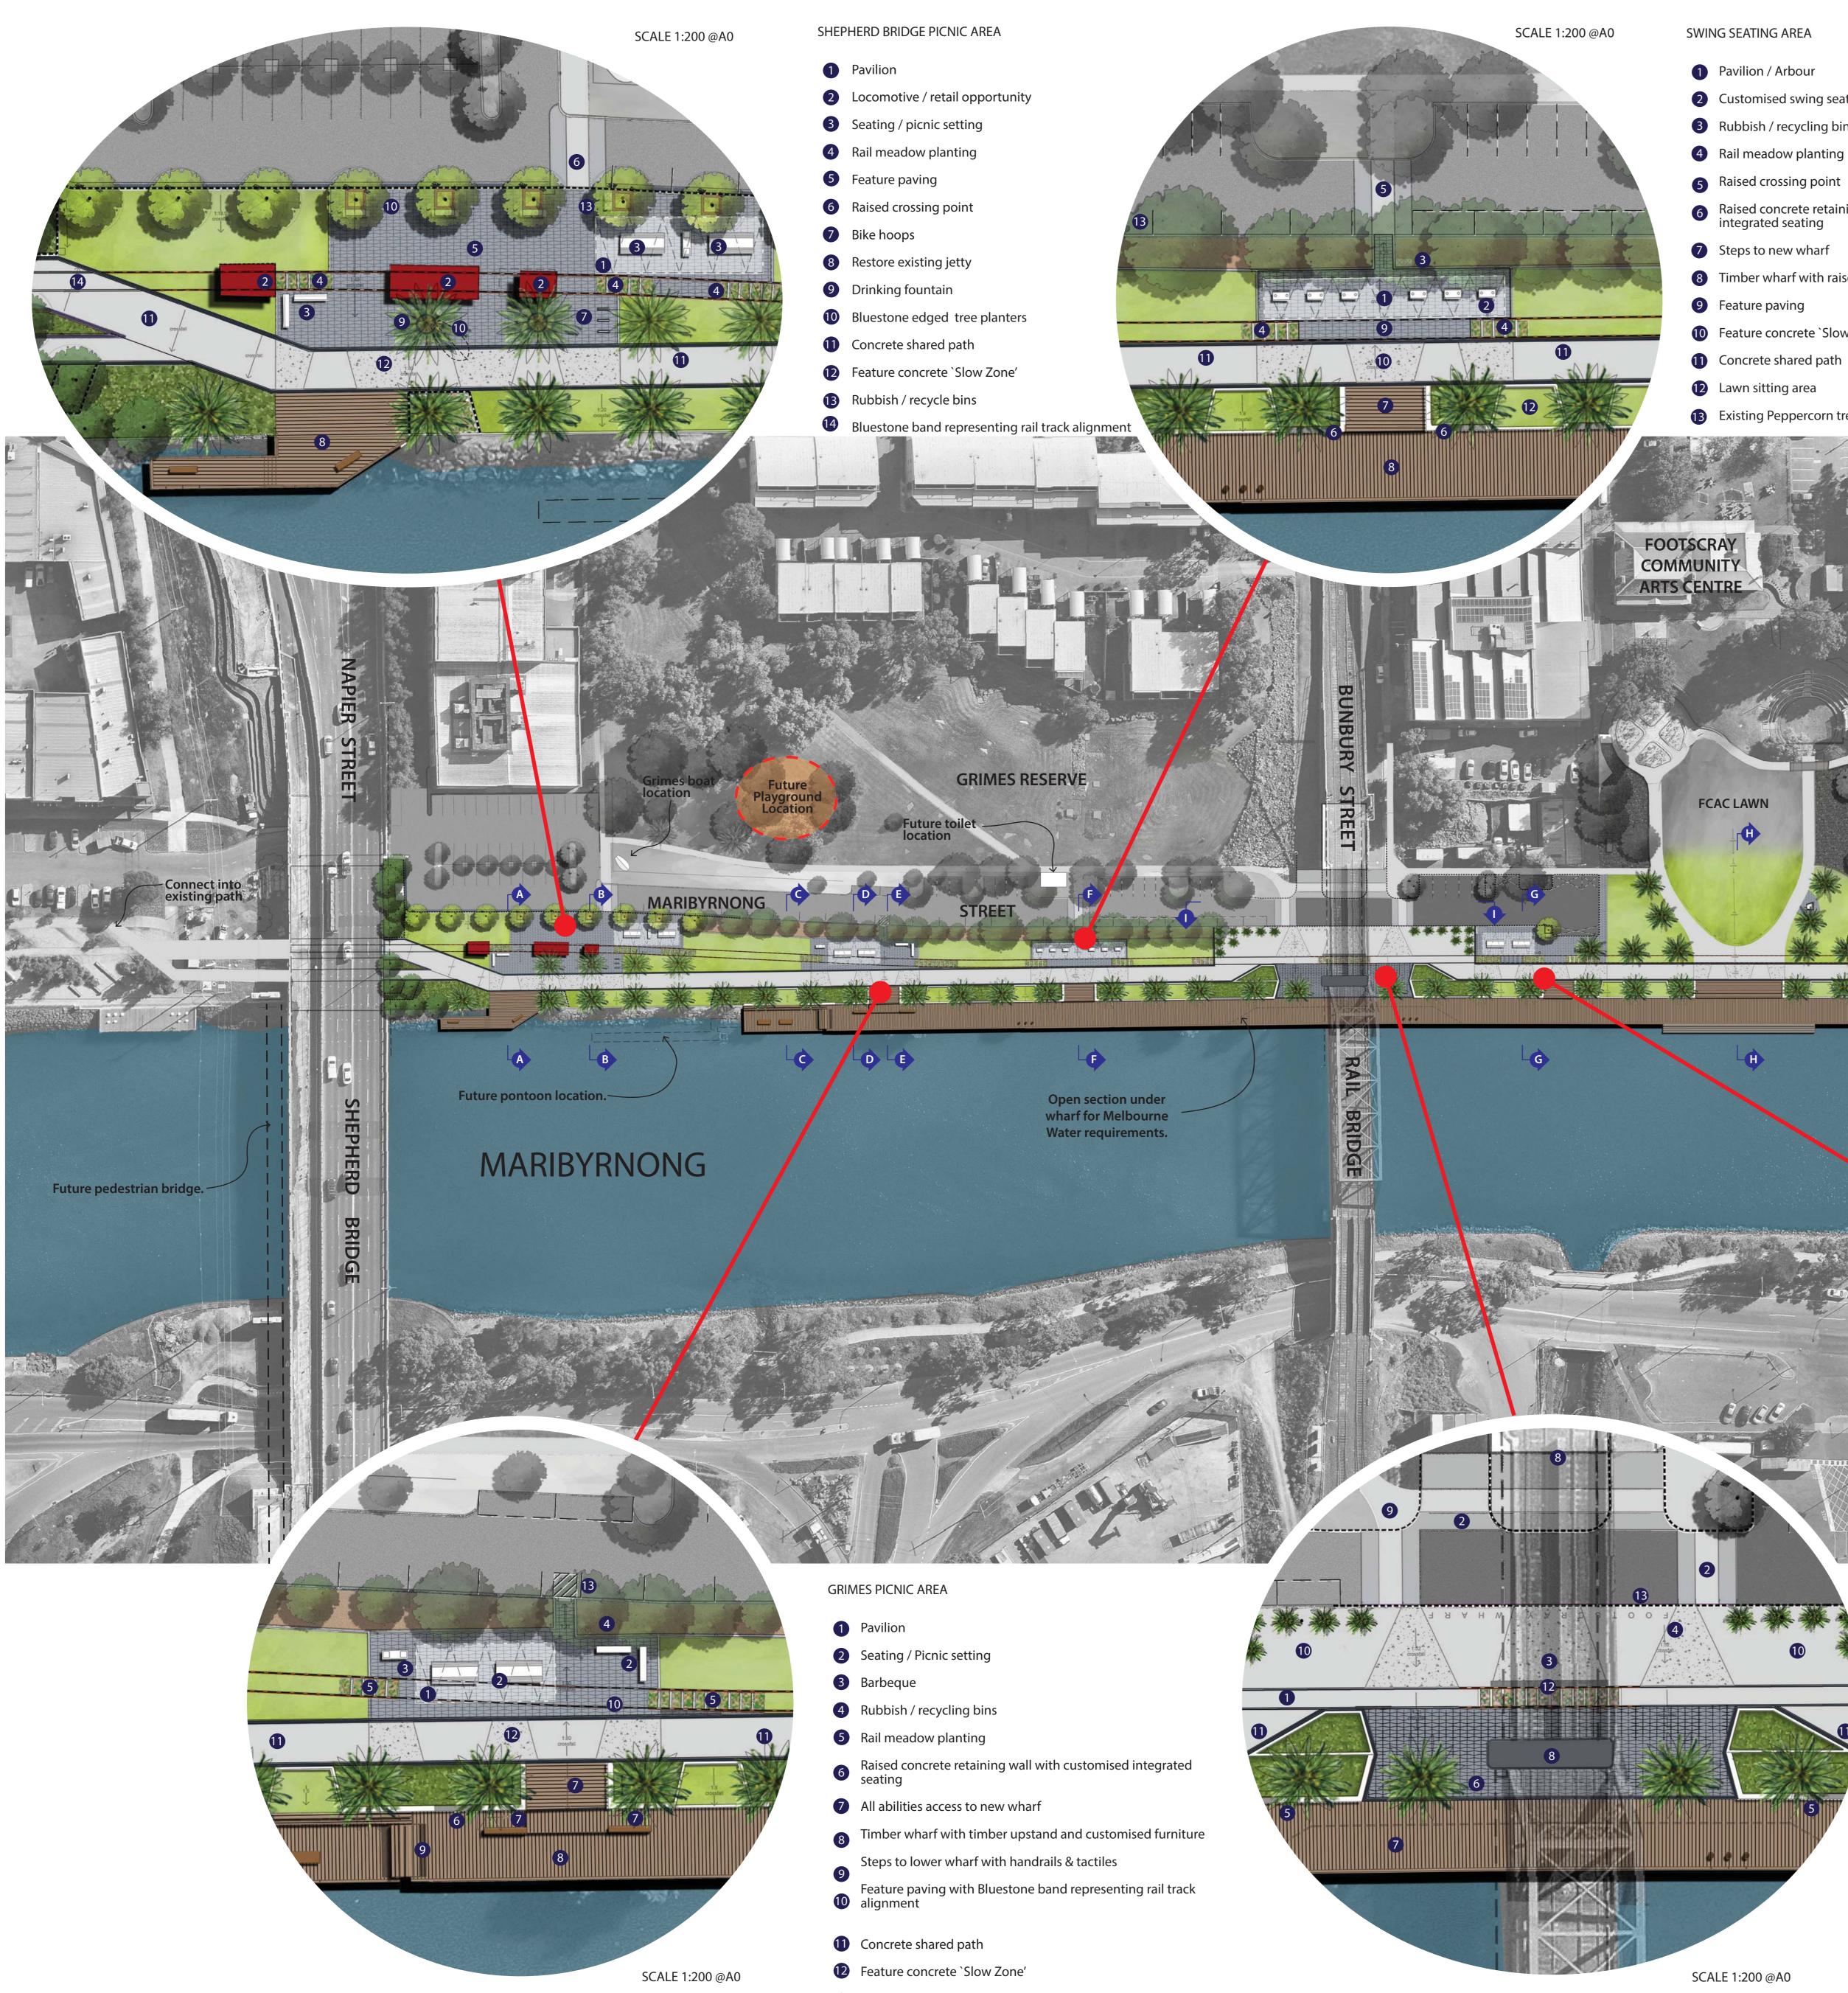

- 13 New line marking

SWING SEATING AREA

1 Pavilion / Arbour

2 Customised swing seating integrated with pavilion

3 Rubbish / recycling bins

4 Rail meadow planting

6 Raised crossing point

6 Raised concrete retaining wall with customised integrated seating

Steps to new wharf

8 Timber wharf with raised upstand

9 Feature paving

Feature concrete `Slow Zone'

12 Lawn sitting area

Existing Peppercorn trees

FOOTSCRA

-A

FUTURE BLACKBIRD TEA ROOMS

tanika sta

FUTURE

CARPARK

SCALE 1:200 @A0

LTRIVER CROSS

10

NAMA

2

P

RIVER

6

MA

3

BUNBURY STREET BRIDGE UNDERPASS

1 Bluestone banding representing railway track align-


WEST MELBOURNE

OPEN LAWN

AREA

- 2 Cobblestone and concrete raised crossing point
- 3 Feature concrete `Slow Zone'
- Feature bluestone bollards / signage opportunity
- 5 Raised concrete retaining wall with customised inte-grated seating
- 6 All abilities access to new wharf feature paving
- 7 Timber wharf with timber upstand
- 8 Existing bridge pier
- 9 New path connection to Grimes Reserve
- Washingtonia robusta planting defining cycle path alignment
- Concrete shared path
- Seating / rail garden bed planting
- 1 New bluestone kerb alignment

LANDSCAPE DESIGN DEVELOPMENT

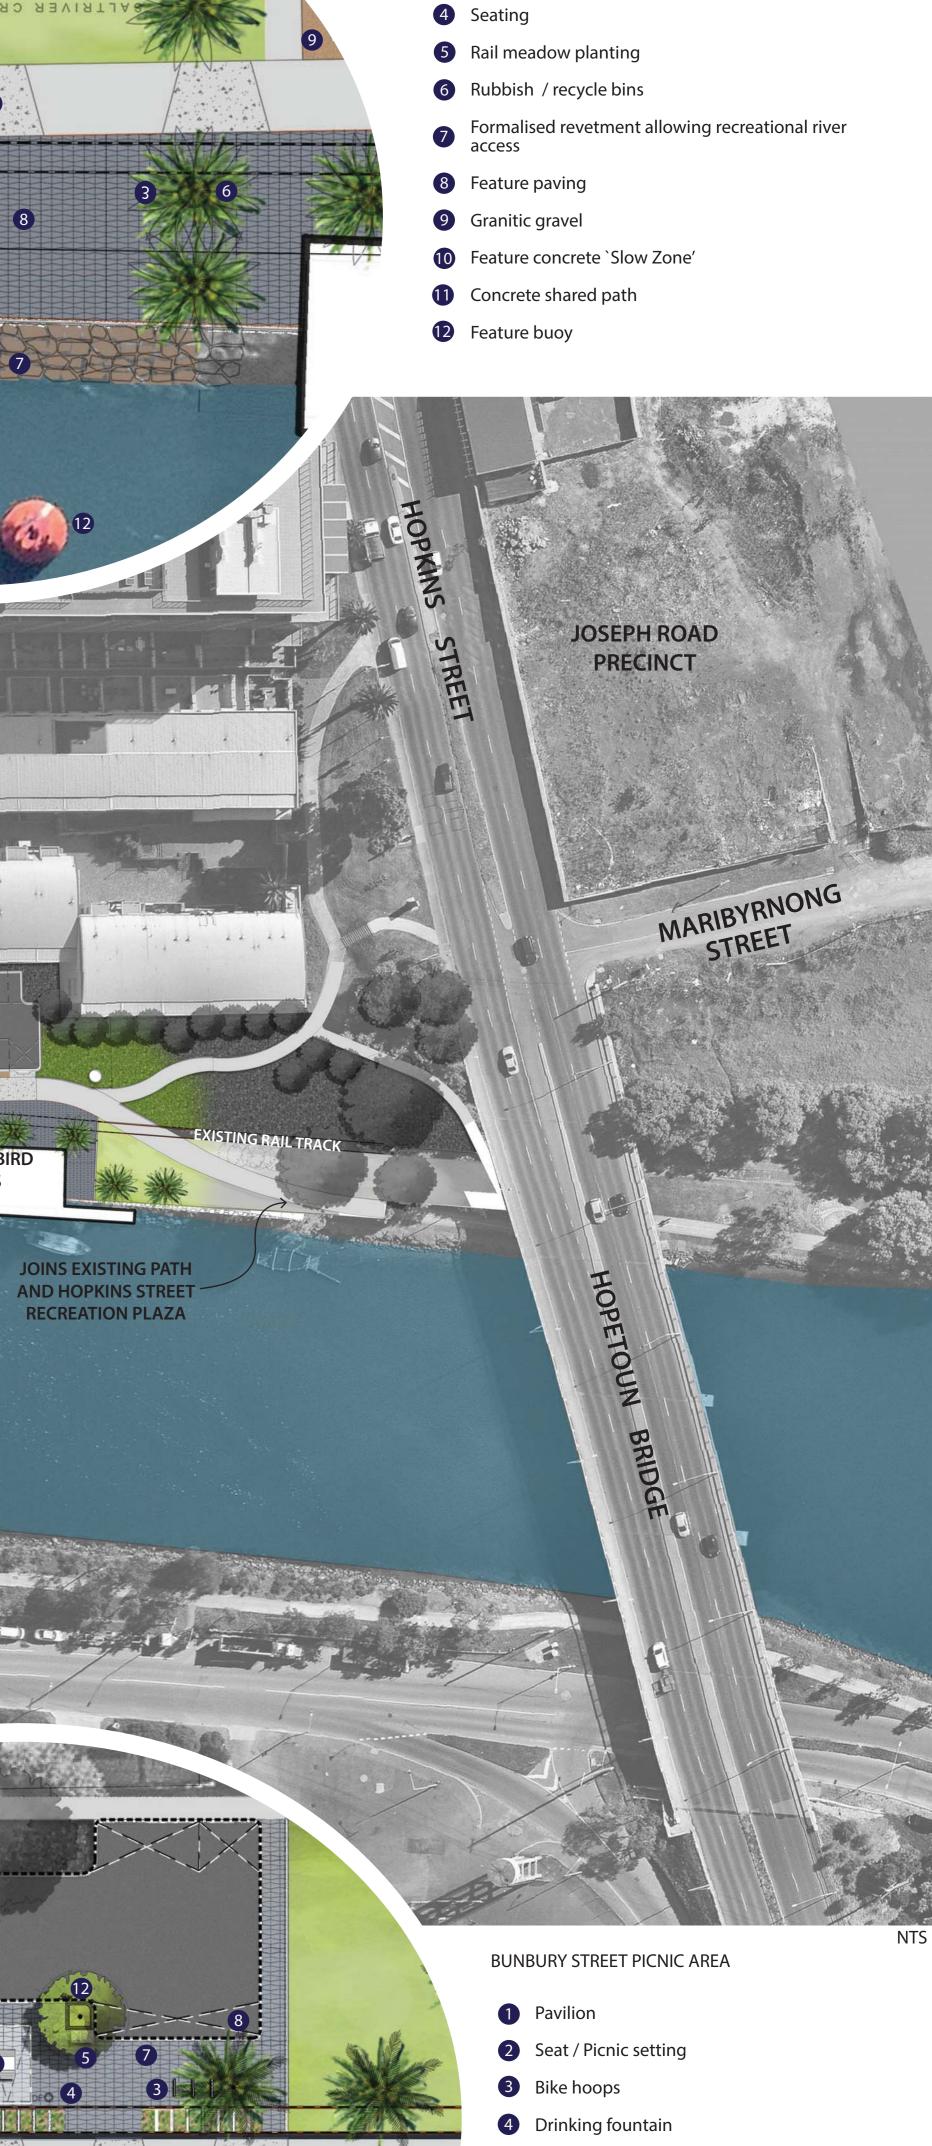

SALTRIVER SEATING AREA


3 Drinking fountain

1 Bike hoops / bike repair station

2 Bluestone band representing rail track alignment

- 5 Rubbish / recycle bins
- 6 Rail meadow planting
- **7** Feature paving
- 8 Reconfigured carpark / turnaround bay
- 9 Steps to new wharf
- Raised concrete retaining wall with customised integrated seating
- 1 Timber wharf with raised upstand
- Bluestone edged tree planters
- B Feature concrete `Slow Zone'

SCALE - VARIOUS JUNE 2017

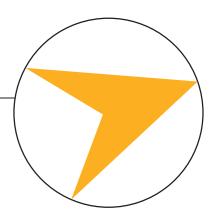

SCALE 1:200 @A0