



Existing tree along A McDonald path Proposed Tree Lawn Area



Garden Bed Gravel paving



## Concept Design Notes:

- Existing fence to north, east and west of new open space site to be removed.
- All garden bed and lawn areas to be irrigated.
- All planting and bush tucker to be native and / or indigenous and selected in consideration of BLCAC consultation recommendations. Smart bollards or similar may be incorporated into garden bed areas to share Aboriginal language and knowledge about the plants and their uses.
- Consideration for the inclusion of Smart Cities infrastructure such as charging stations, WiFi connection and external GPOs in the gathering circle and some seating areas.



## No. 4 Lae Street - former council nursery site For Council Endorsement

Coloured concrete paving Concrete paving with feature imprinting

- Water fountain play area subject to further consideration of its likely popularity and the impact that may have on the local area.
- Design of play areas to complement consideration of future inclusions in the existing playground in A McDonald Reserve.
- Bluestone wall and bluestone garden bed planters to use existing bluestone blocks currently stored on-site.
- Design layout and elements subject to modification following design development and construction documentation phases of the project.

## Concept Plan - for new open space Sheet 1 of 2 - Rev 02


- Gathering circle with step and ramp entries, low bluestone seating wall, pattern imprinted concrete paving and custom shelter.
- 2 Community bush tucker garden beds in raised bluestone planters with central seating area.

(1)

- 3 Meditative sitting area with raised bluestone planter, curved backed seating with armrests.
- Water fountain play area with pattern imprinted concrete, imbedded pebble paving and seating elements supplied with potable water.
- 5 Nature play water area with imbedded pebble paving, boulders, planting and seating elements.
- 6 Rain garden for surface water runoff management with pebbles, boulders, planting and timber bridge crossings.
- 7 Indicative climbing adventure play area.
- 8 Clambering nature play discovery trail.
- Bollard and rail fencing to extend along
  reserve boundaries with Lae and Waratah
  Street.



not to scale 25.09.23

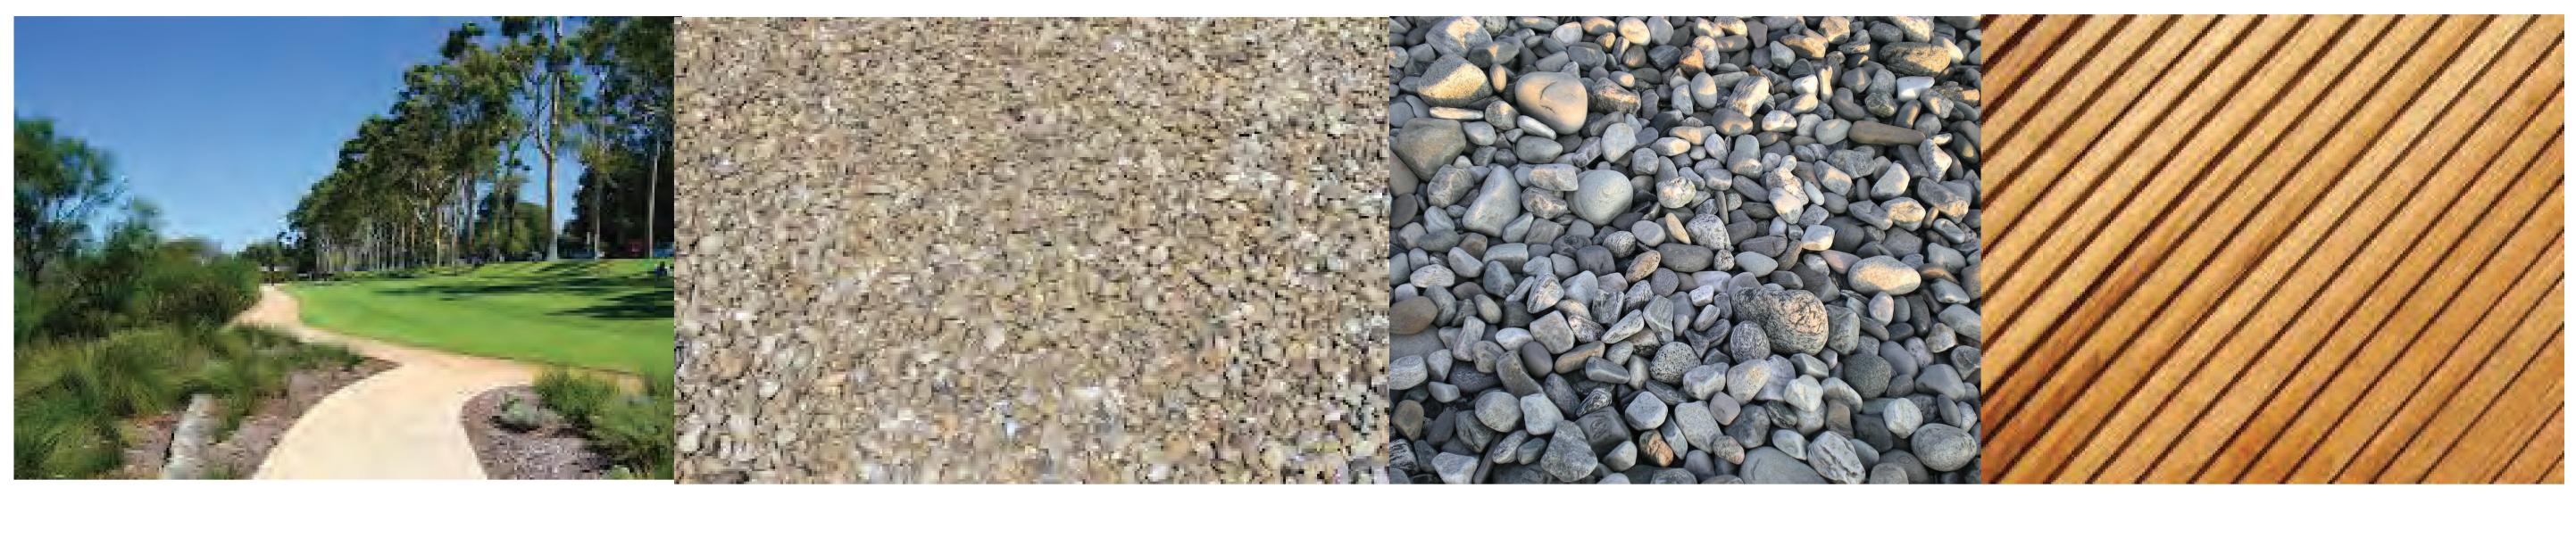





No. 4 Lae Street - former council nursery site For Council Endorsement Concept Plan - Precedent Images

Sheet 2 of 2 - Rev 02

not to scale 25.09.23