




REVISED SCHEMATIC DESIGN REPORT


City of Maribyrnong Footscray HUB Redevelopment Paisley Street Footscray

Six Degrees Architects | November 2015 | SK - Rev 03

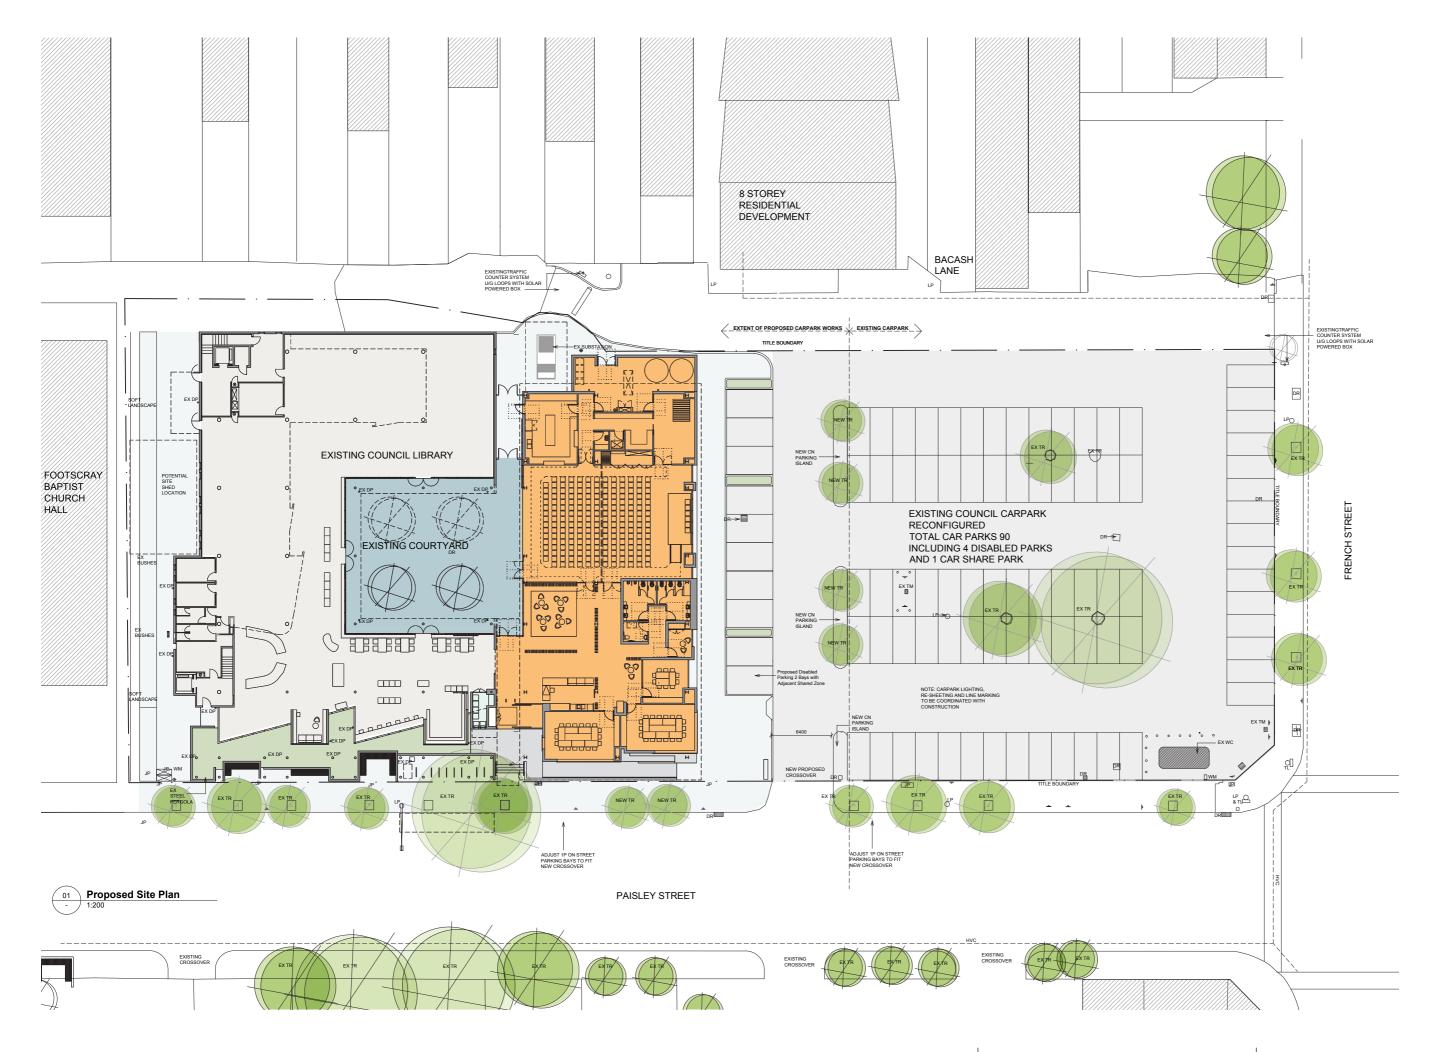


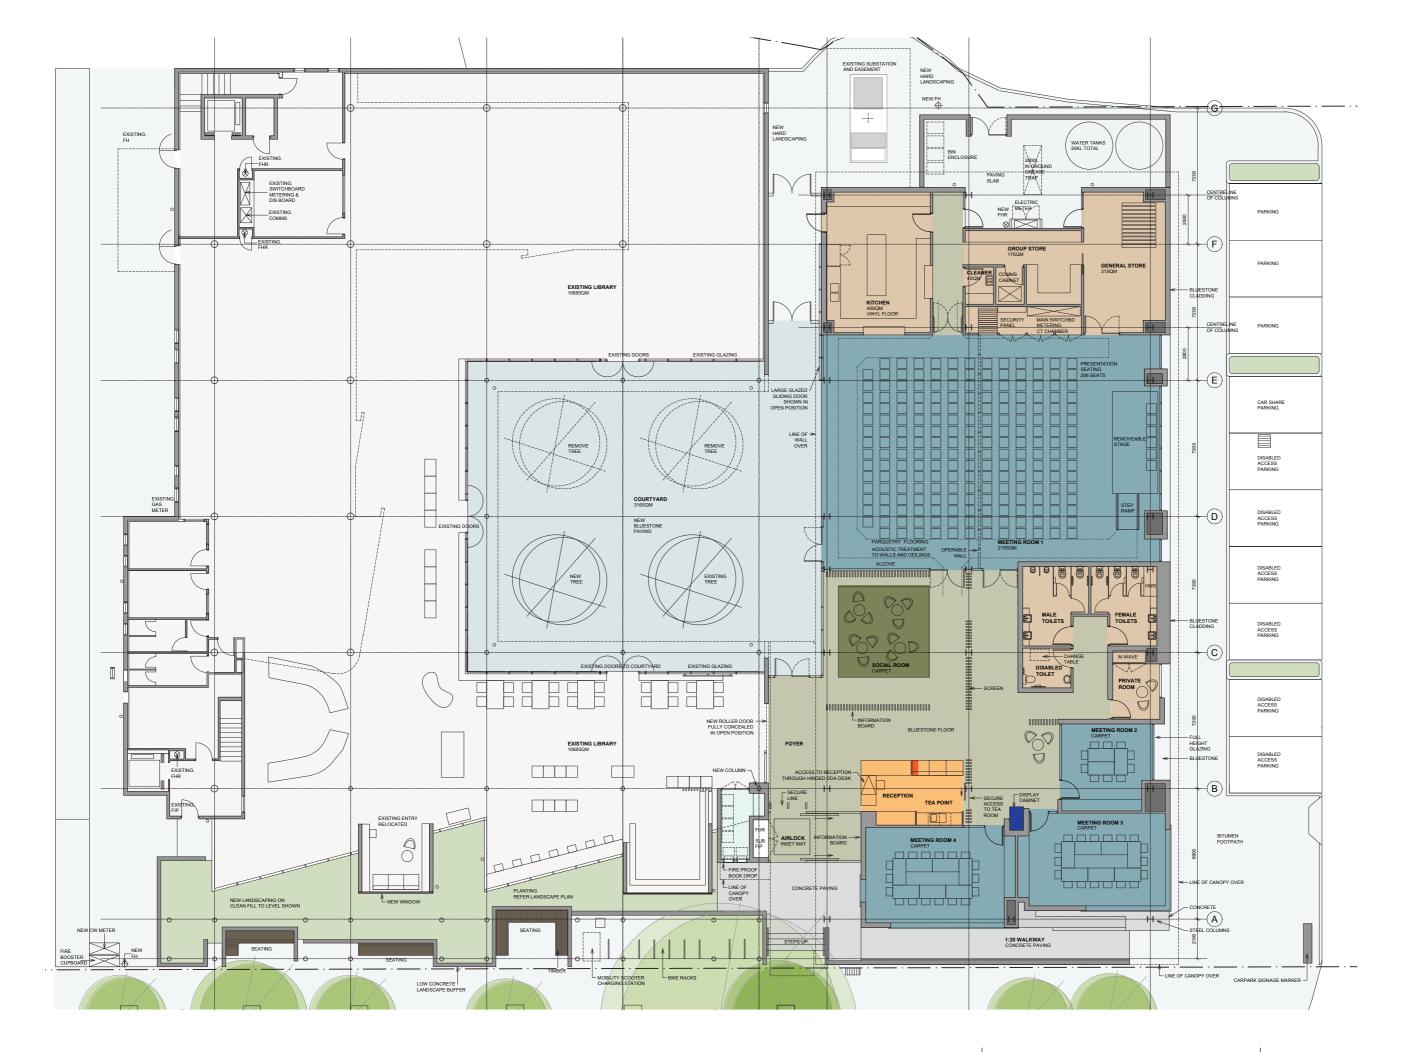

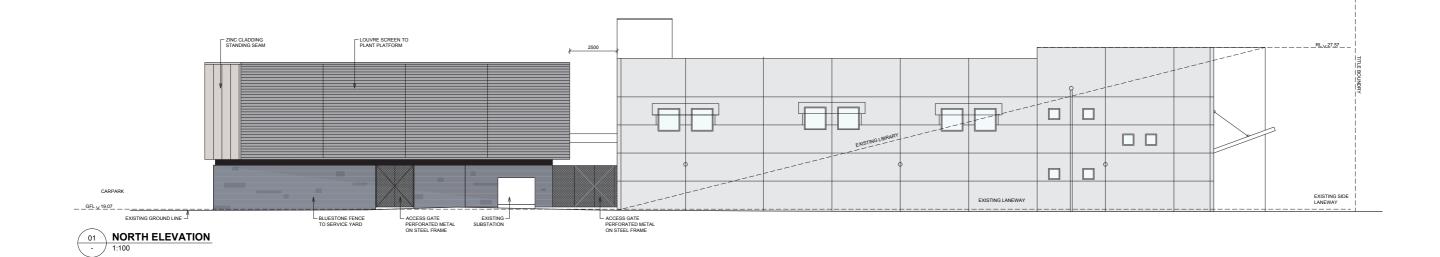

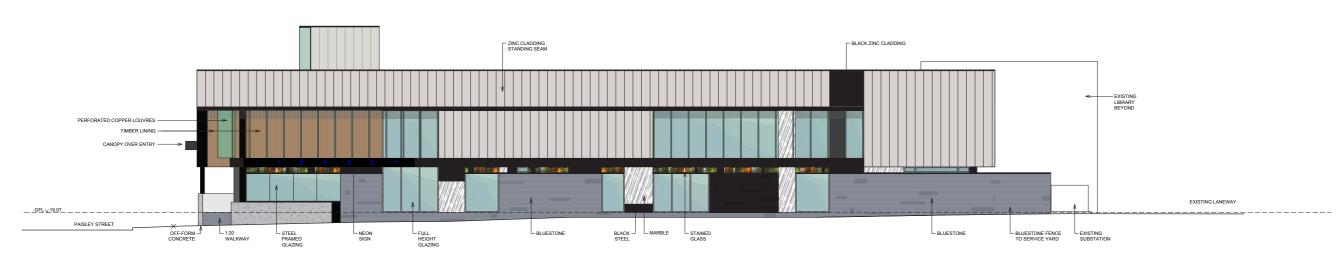

EAST ELEVATION
1:100

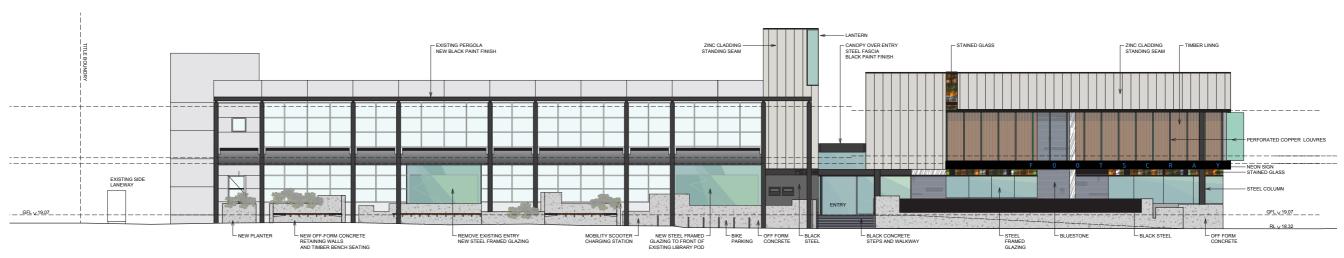


SOUTH ELEVATION (PAISLEY STREET)
1:100




LEGEND

- FEATURE | NEON SIGNAGE
- GENERAL | FLOOR / WALLS bamstone tiles colour: bluestone
- GENERAL concrete finish: clear seal
- FEATURE | CEILING recycled blackbutt timber batterns finish: clear seal
- FEATURE | MATERIAL lockwood 'perforated metal sheet' finish: black satin
- GENERAL | SEATING urban salvage 'recycled blackbutt' finish: clear seal
- FEATURE | JOINERY the stone boutique 'carrara marble' finish: clear seal
- FEATURE | GLAZING adadaz glass artists finish: custom stain glass
- FEATURE | CLADDING RhineZinc metal cladding Standing seam

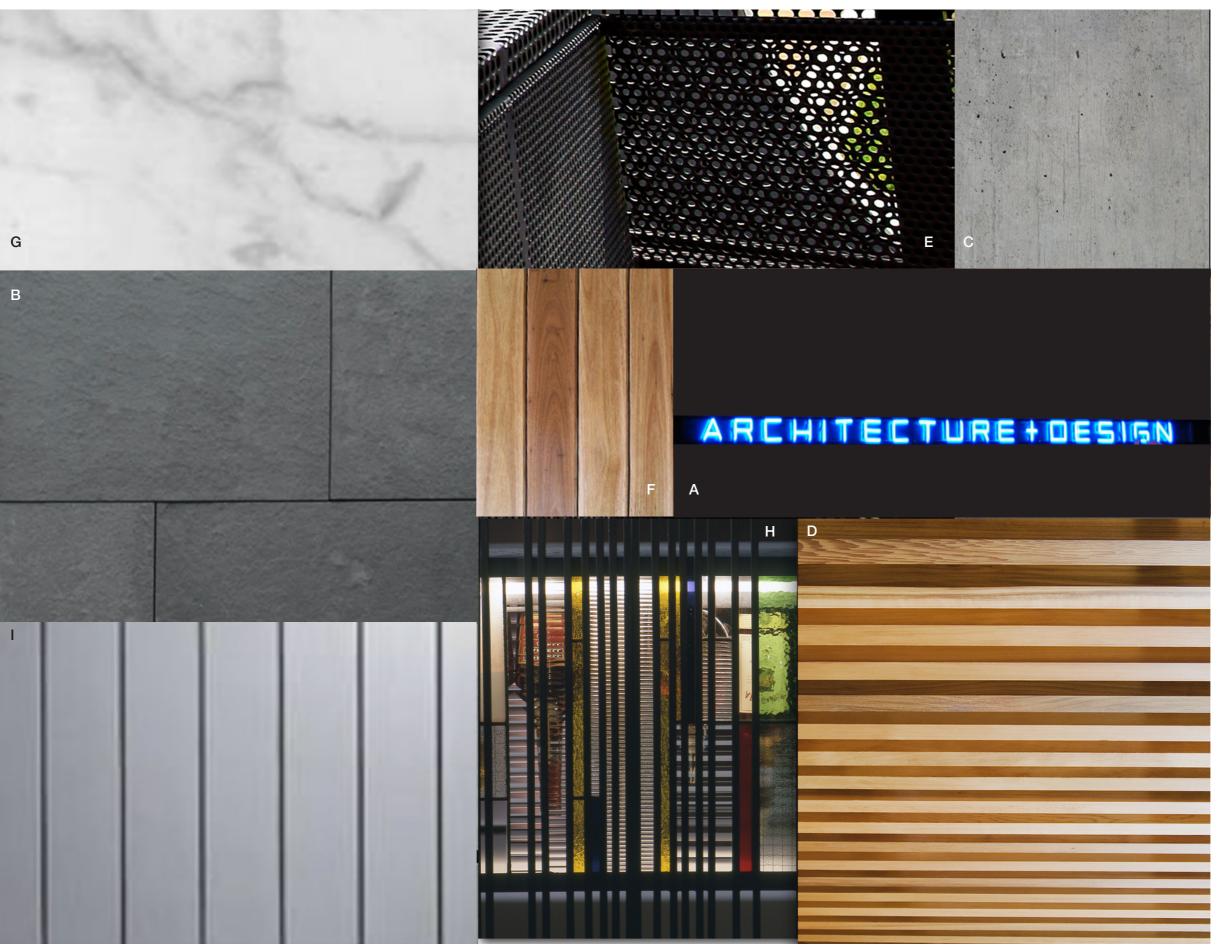

Level 4

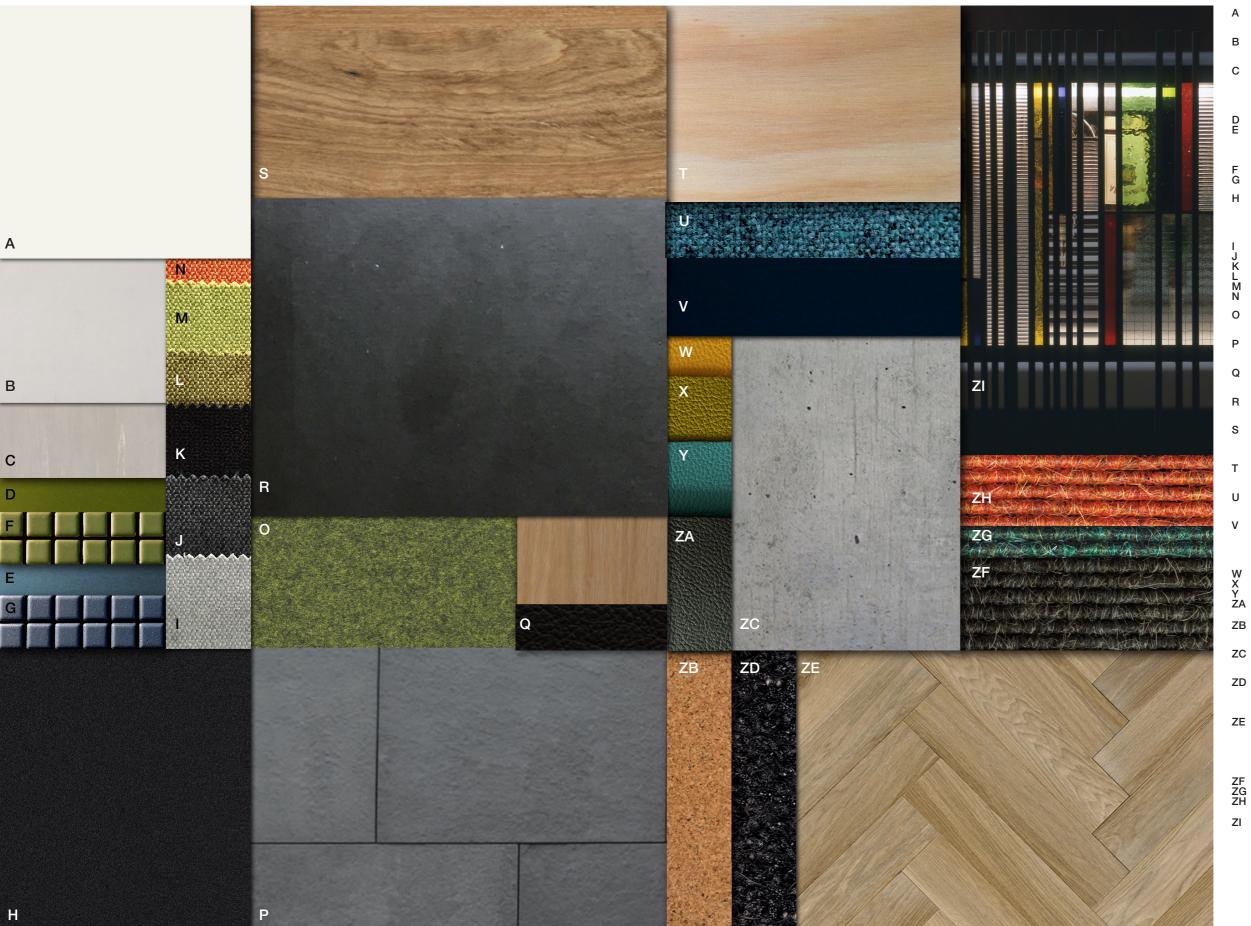

LEGEND

- A GENERAL | CEILING
 dulux paint | colour: vivid white

 GENERAL WC LWALLS
- B GENERAL WC | WALLS armstrong armalon NG | colour: coconut
- GENERAL WC | WALLS armstrong armalon NG | colour: silver grey
- GENERAL WC | PARTITIONS laminex laminate
- Colour: sphinx 382
 Colour: china blue 317

 FEATURE | TILES
 - classic ceramics 'appiani' colour: 'seta' oliva 10 colour: 'open space' azzurrite 12
- GENERAL WC | FLOOR
- forbo 'safestep' laguna | colour: charcoal
- BREAK-OUT | UPHOLSTERY woven image 'hourglass'
- colour: galaxy 23
 colour: wire 26
 colour: caviar 28
 colour: olive 17
 colour: spring 16
- colour: tangerine 7

 BREAK-OUT | CIEILING
- kvadrat 'divina melange 2' | colour: 471 GENERAL | FLOOR / WALLS bamstone 'bluestone' | finish: clear
- Q GENERAL | WALLS
- big river timbers 'armourpanel' | colour: blackbutt

 GENERAL | JOINERY
- maxiply 'maxifilm' | colour: black

 FEATURE | WALLS
 frencham cypress 'designascreen' battens
- frencham cypress 'designascreen' batten colour: cypress
- FEATURE | CIEILING hoop pine ply panel | finish: clear seal
- GENERAL | WALL PANELS JR weave 'bute' tweed CF740 | colour: delta
- MEETING ROOM 1 | WALLS autex acoustic panel 'cube' | colour: pinnacle
- UPHOLSTERY
 pelle leathers 'spectrum'
 colour: topaz 8602
 colour: mint 7601
 colour: aquamarine 1521
 A colour: abyss 1000
- **ZB** FEATURE | WALLS portugal cork 'self-healing roll' | finish: traditional
- ZC GENERAL | JOINERY concrete | finish: clear seal
- ZD GENERAL | ENTRY MAT birrus matting 'ultramat' ontera wombat colour: blackbat
- ZE MEETING ROOM 1 | FLOOR hawwoods 'europlank' herringbone colour: oak nature
- FEATURE | FLOOR tretford carpet ZF colour: dapple grey 512 CG colour: evergreen 565 COLOUR: burnt orange 559
- ZI FEATURE | GLAZING adadaz glass artists | finish: custom stain glass



Level 4 252 Collins Street Melbourne 3000



Level 4 252 Collins Street Melbourne 3000