



Barkly Village Streetscape Improvements and Clarke Street Park

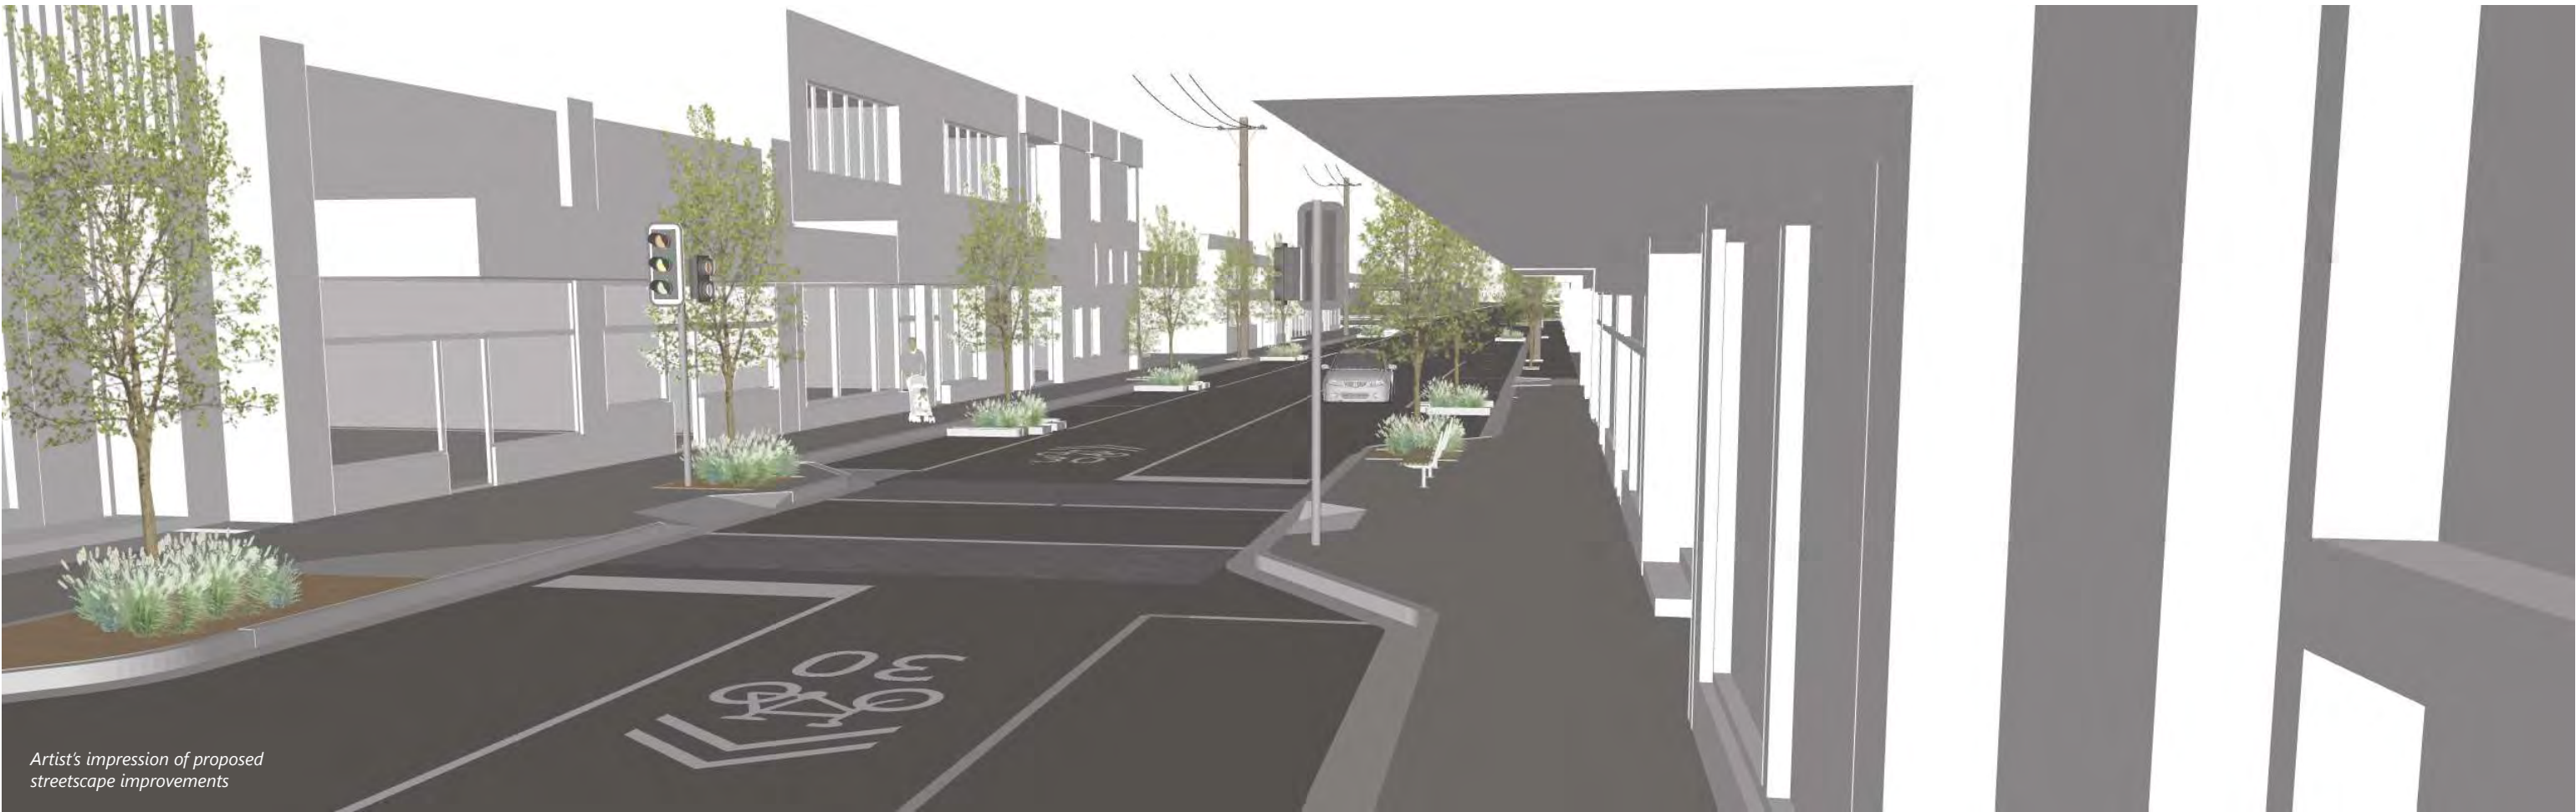


LEGEND:

	New tree		Existing tree
	Bus stop		Traffic calming surface at pedestrian crossings
	New seat or bench		

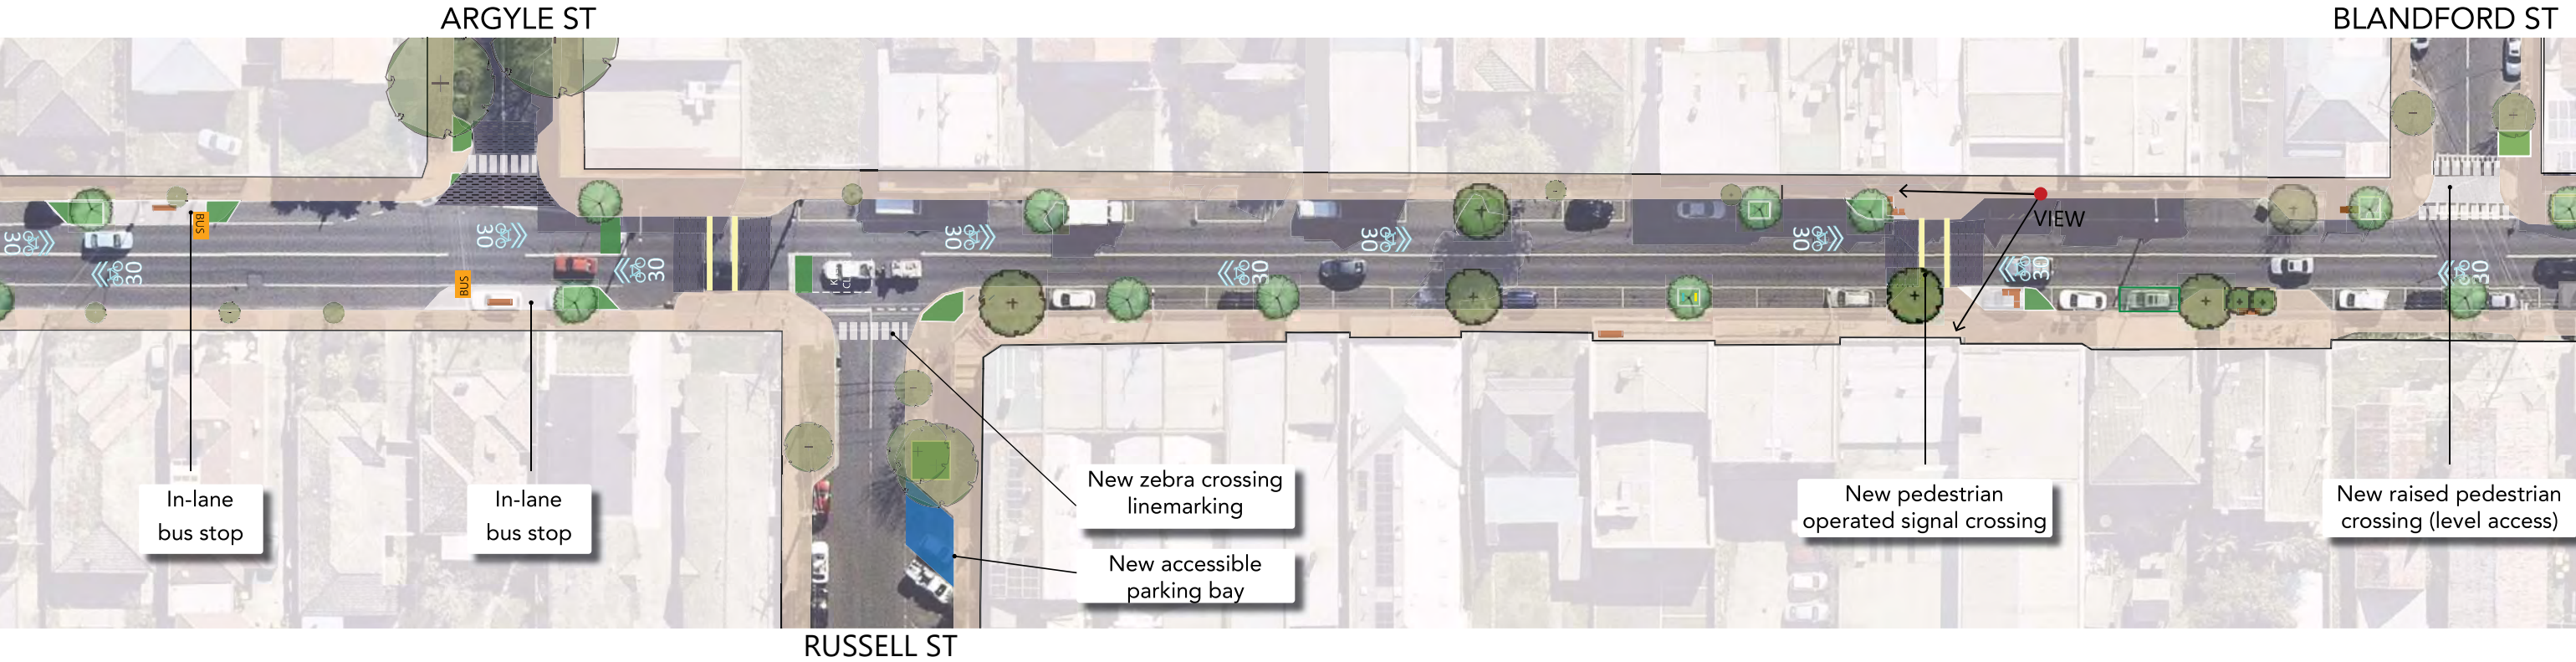

Barkly Village Streetscape Improvements and Clarke Street Park

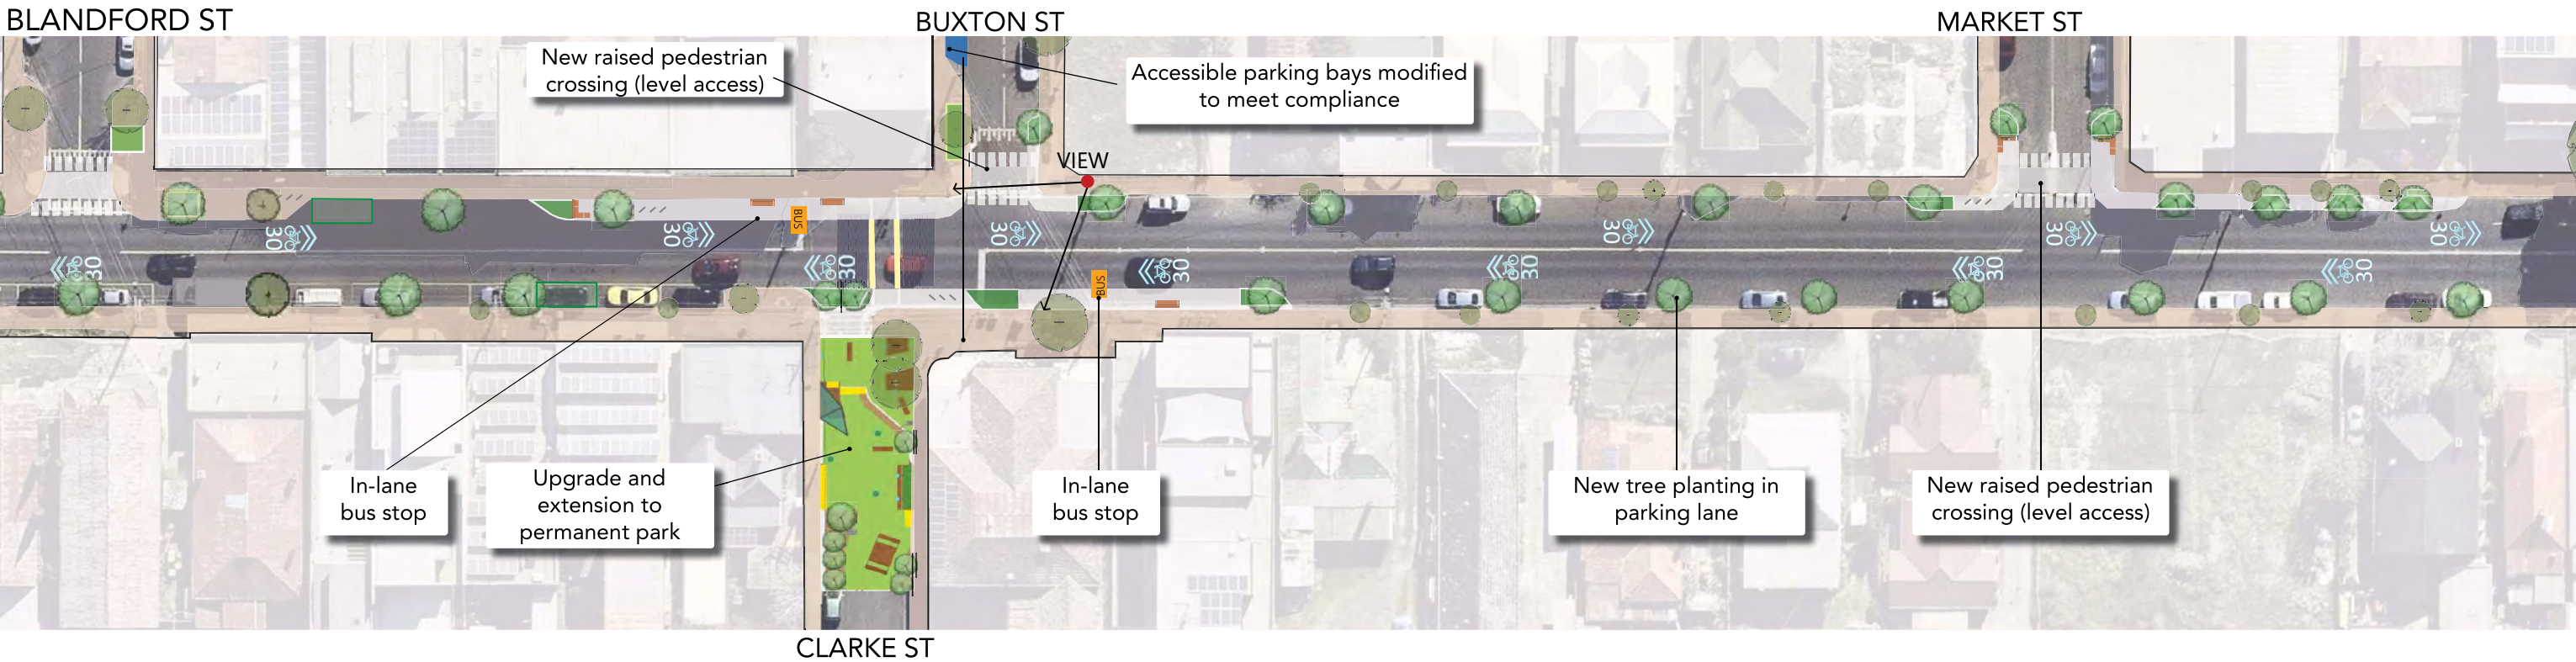


LEGEND:

	New tree		Existing tree
	Bus stop		Traffic calming surface at pedestrian crossings
	New seat or bench		



Barkly Village Streetscape Improvements and Clarke Street Park

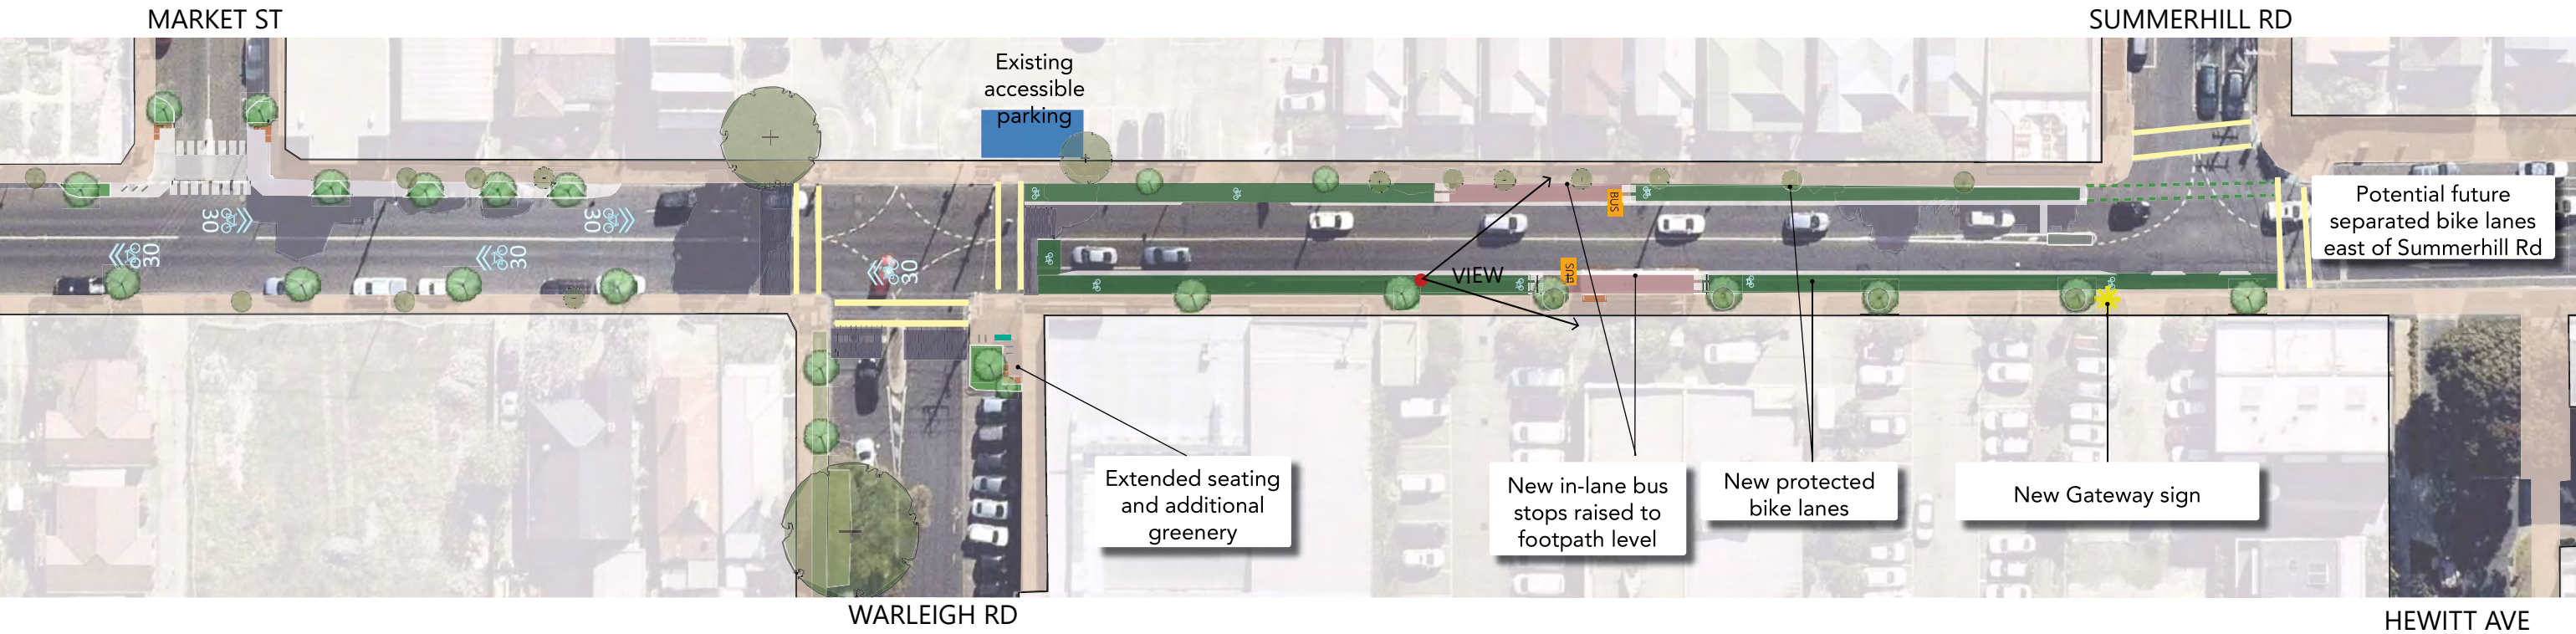

LEGEND:

	New tree		Existing tree
	Bus stop		Traffic calming surface at pedestrian crossings
	New seat or bench		



Barkly Village Streetscape Improvements and Clarke Street Park



- ### Clarke Street Park Design Features
1. Additional footpath at existing footpath level.
 2. Street library with notice board
 3. Existing fountain to remain
 4. New seating/informal stage with canopy, lighting and power access.
 5. Refurbished seating at existing trees with coffee tables
 6. New trees
 7. New irrigated planter with seat and coffee tables
 8. New movable box seating and refurbished planters
 9. New ramp for all abilities access
 10. Existing single phase power supply on site and option for Wi-Fi connectivity
 11. Additional lighting via solar powered lighting on pole
 12. Picnic platform/see-saw play element



Artist's impressions of Clarke Street Park. View 1 from Barkly Street, View 2 from south of Park

